

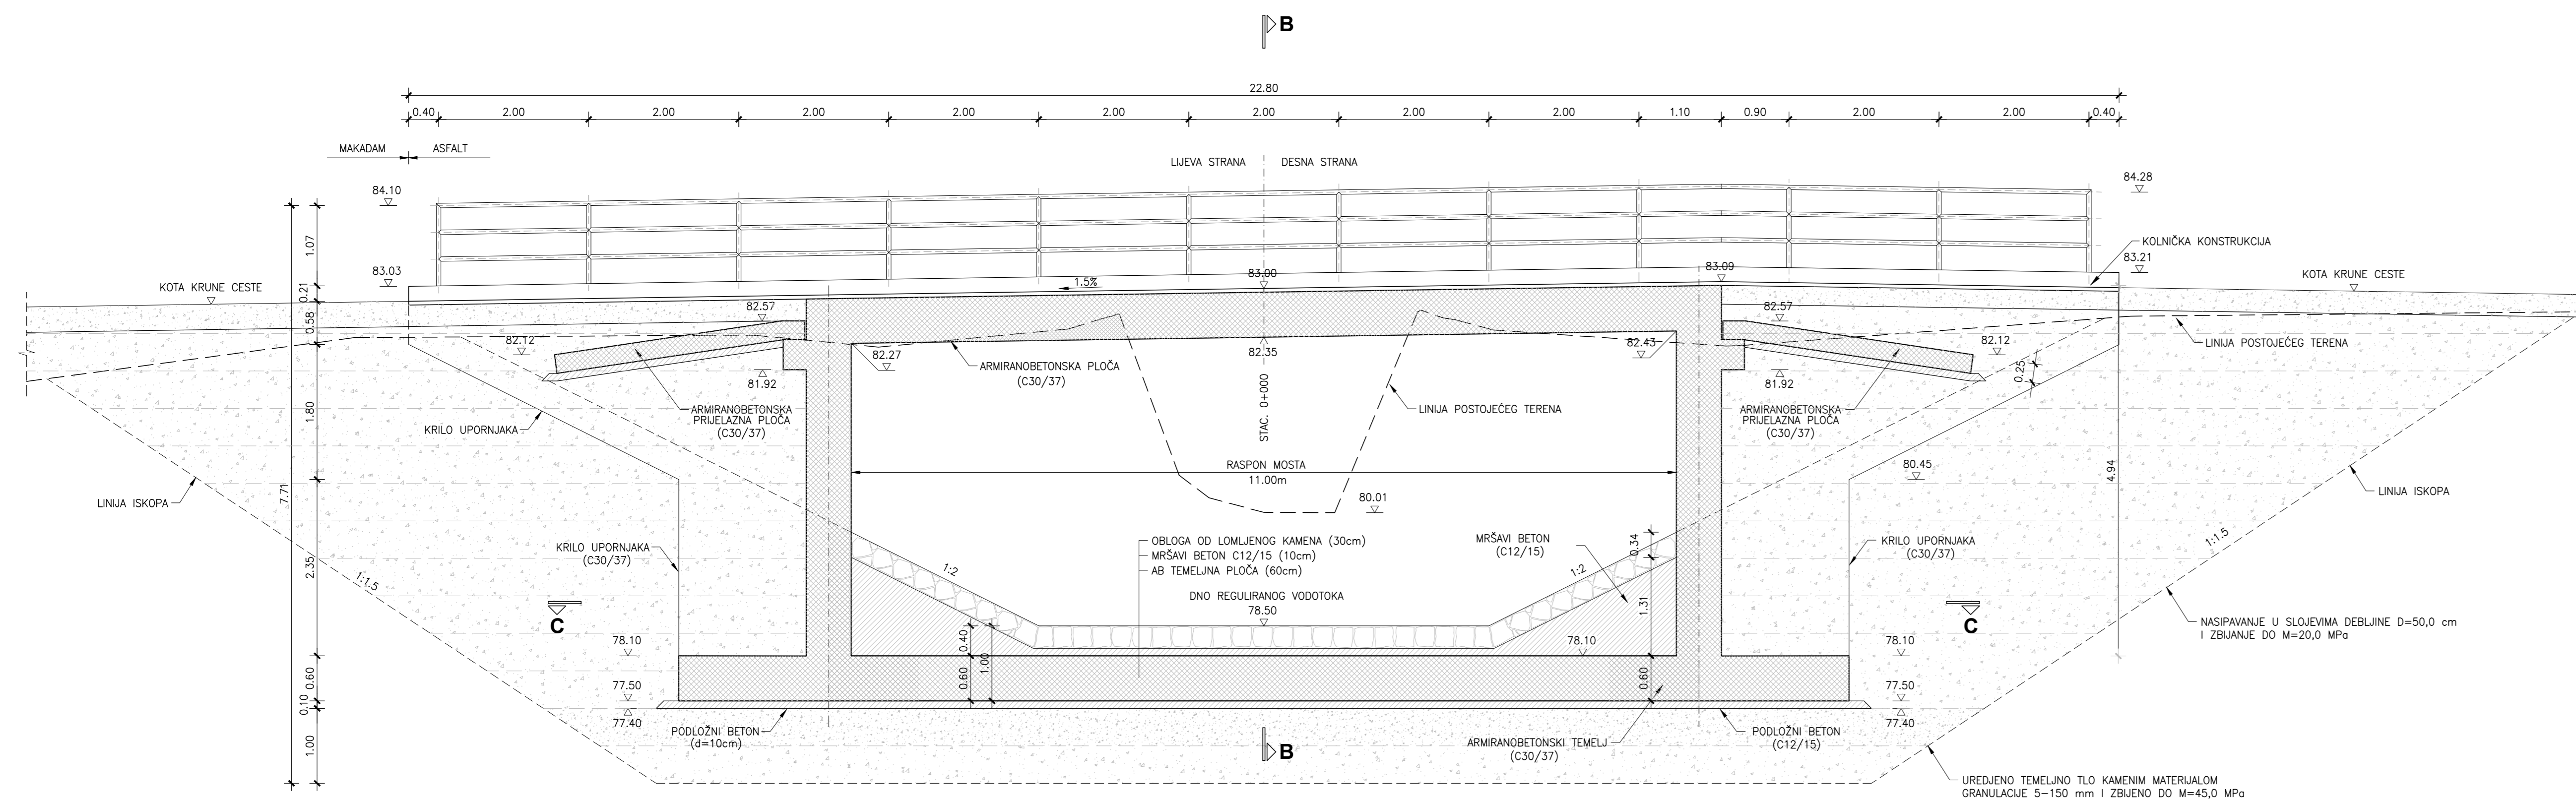


PLOČASTI PROPUST (MOST) PPM-3
M 1:50


UZDUŽNI PRESJEK A-A
M 1:50

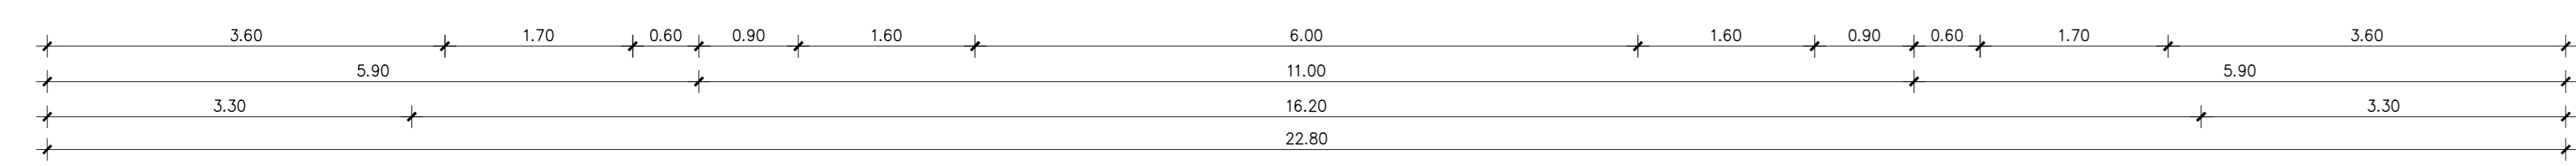


POPREČNI PRESJEK B-B
M 1:50

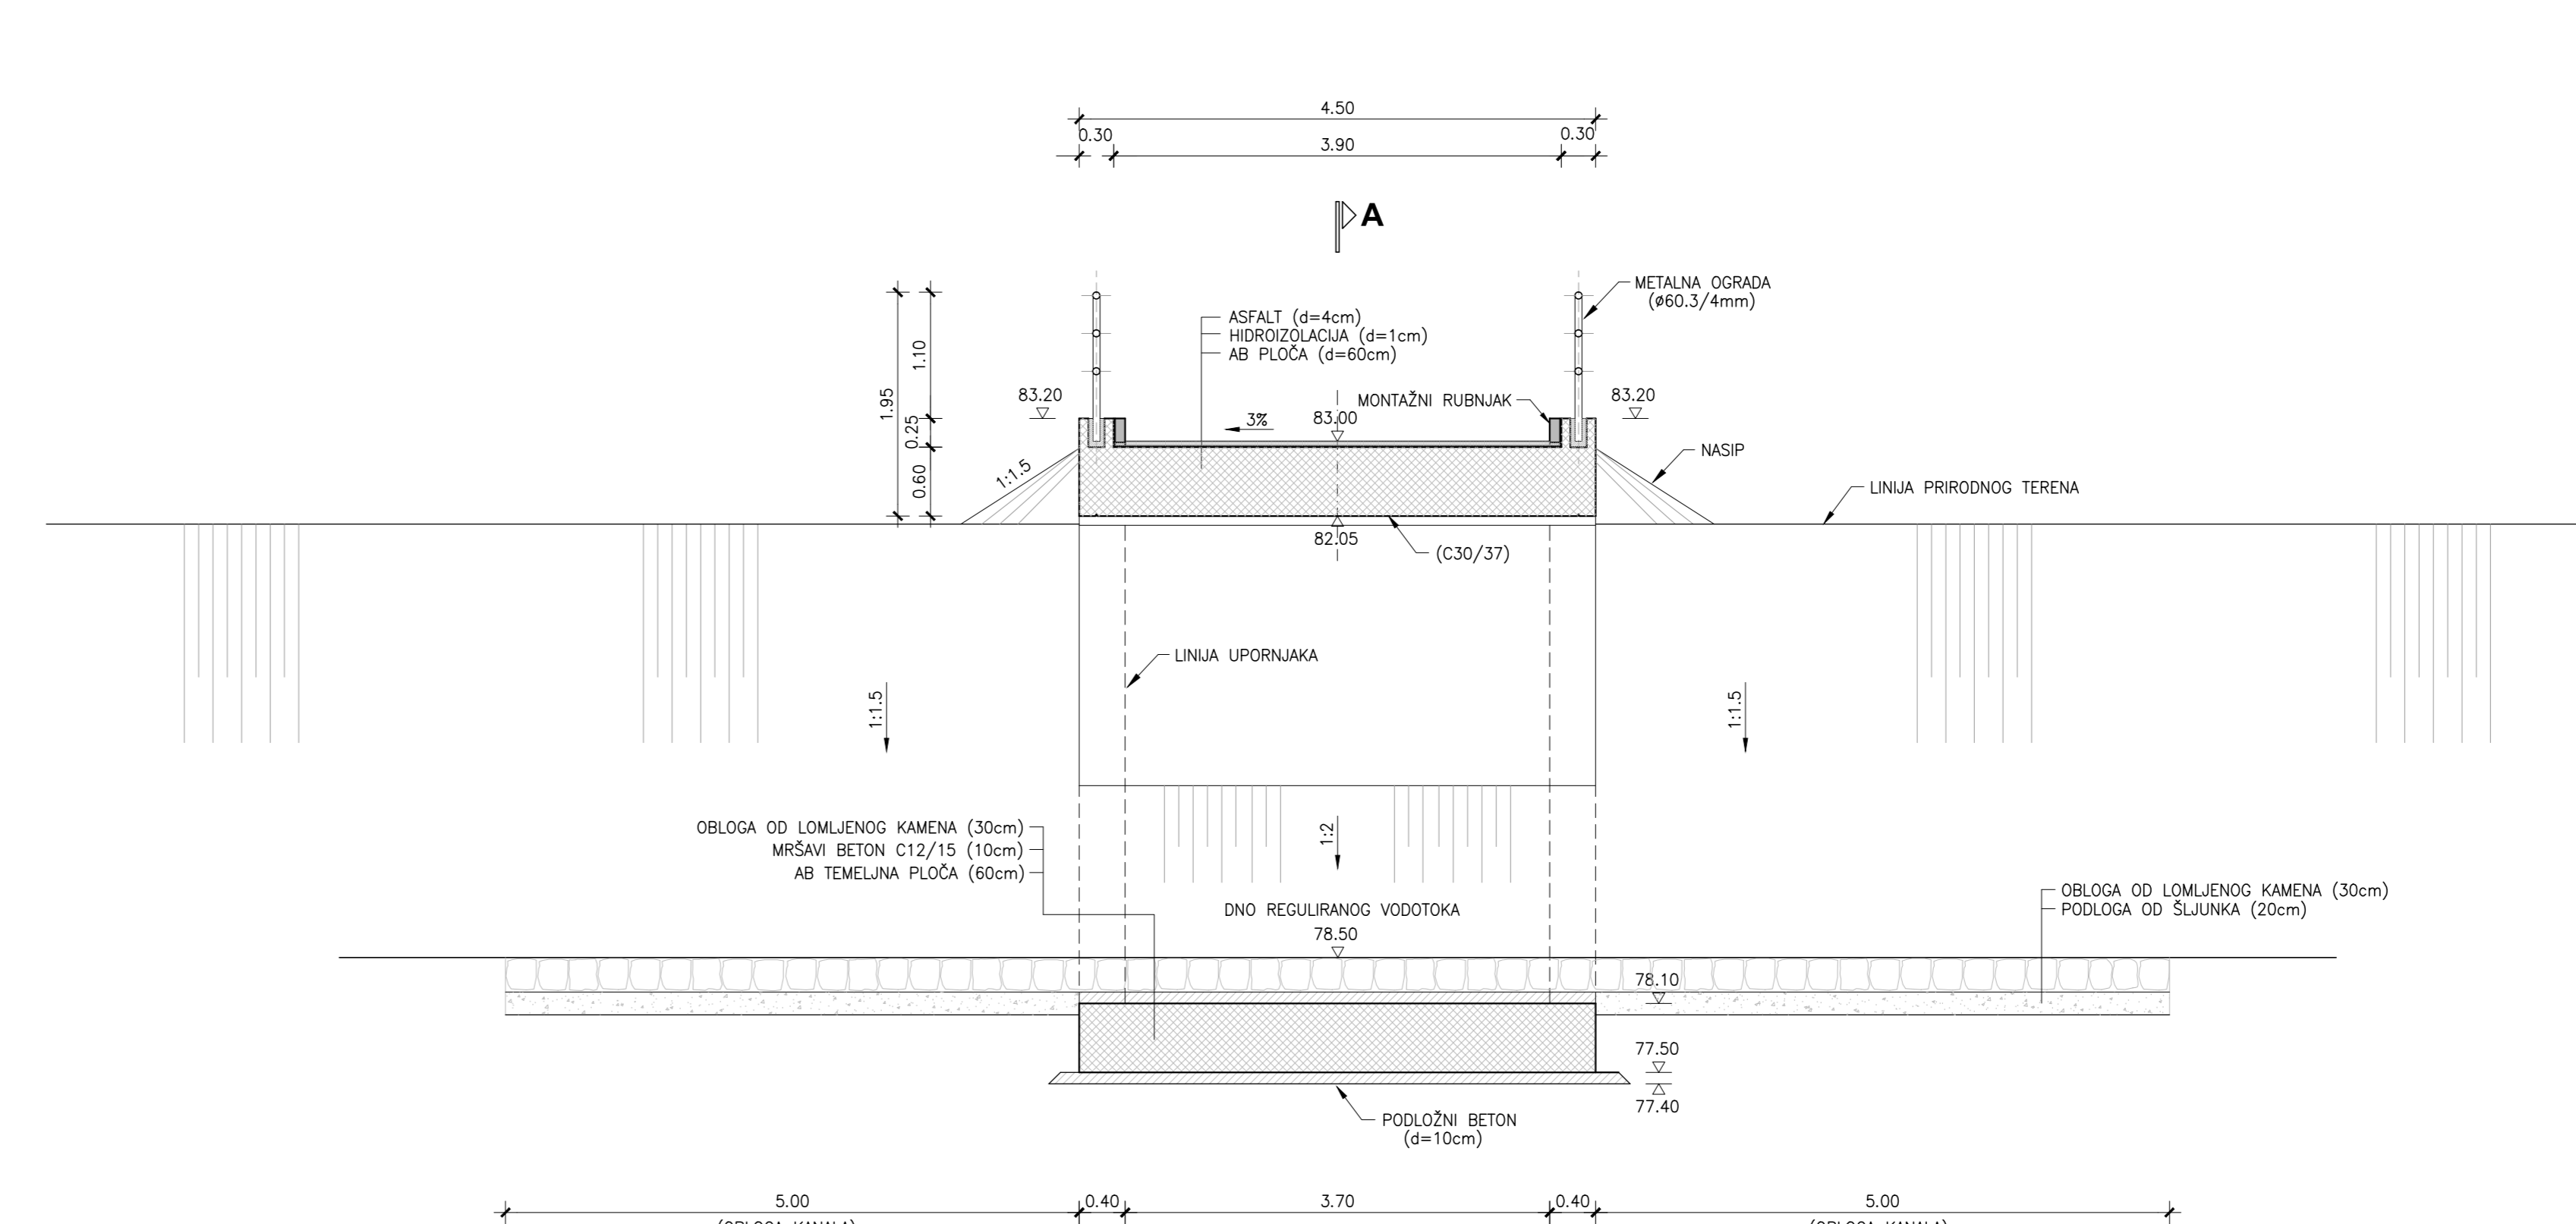

TLOCRT
M 1:50

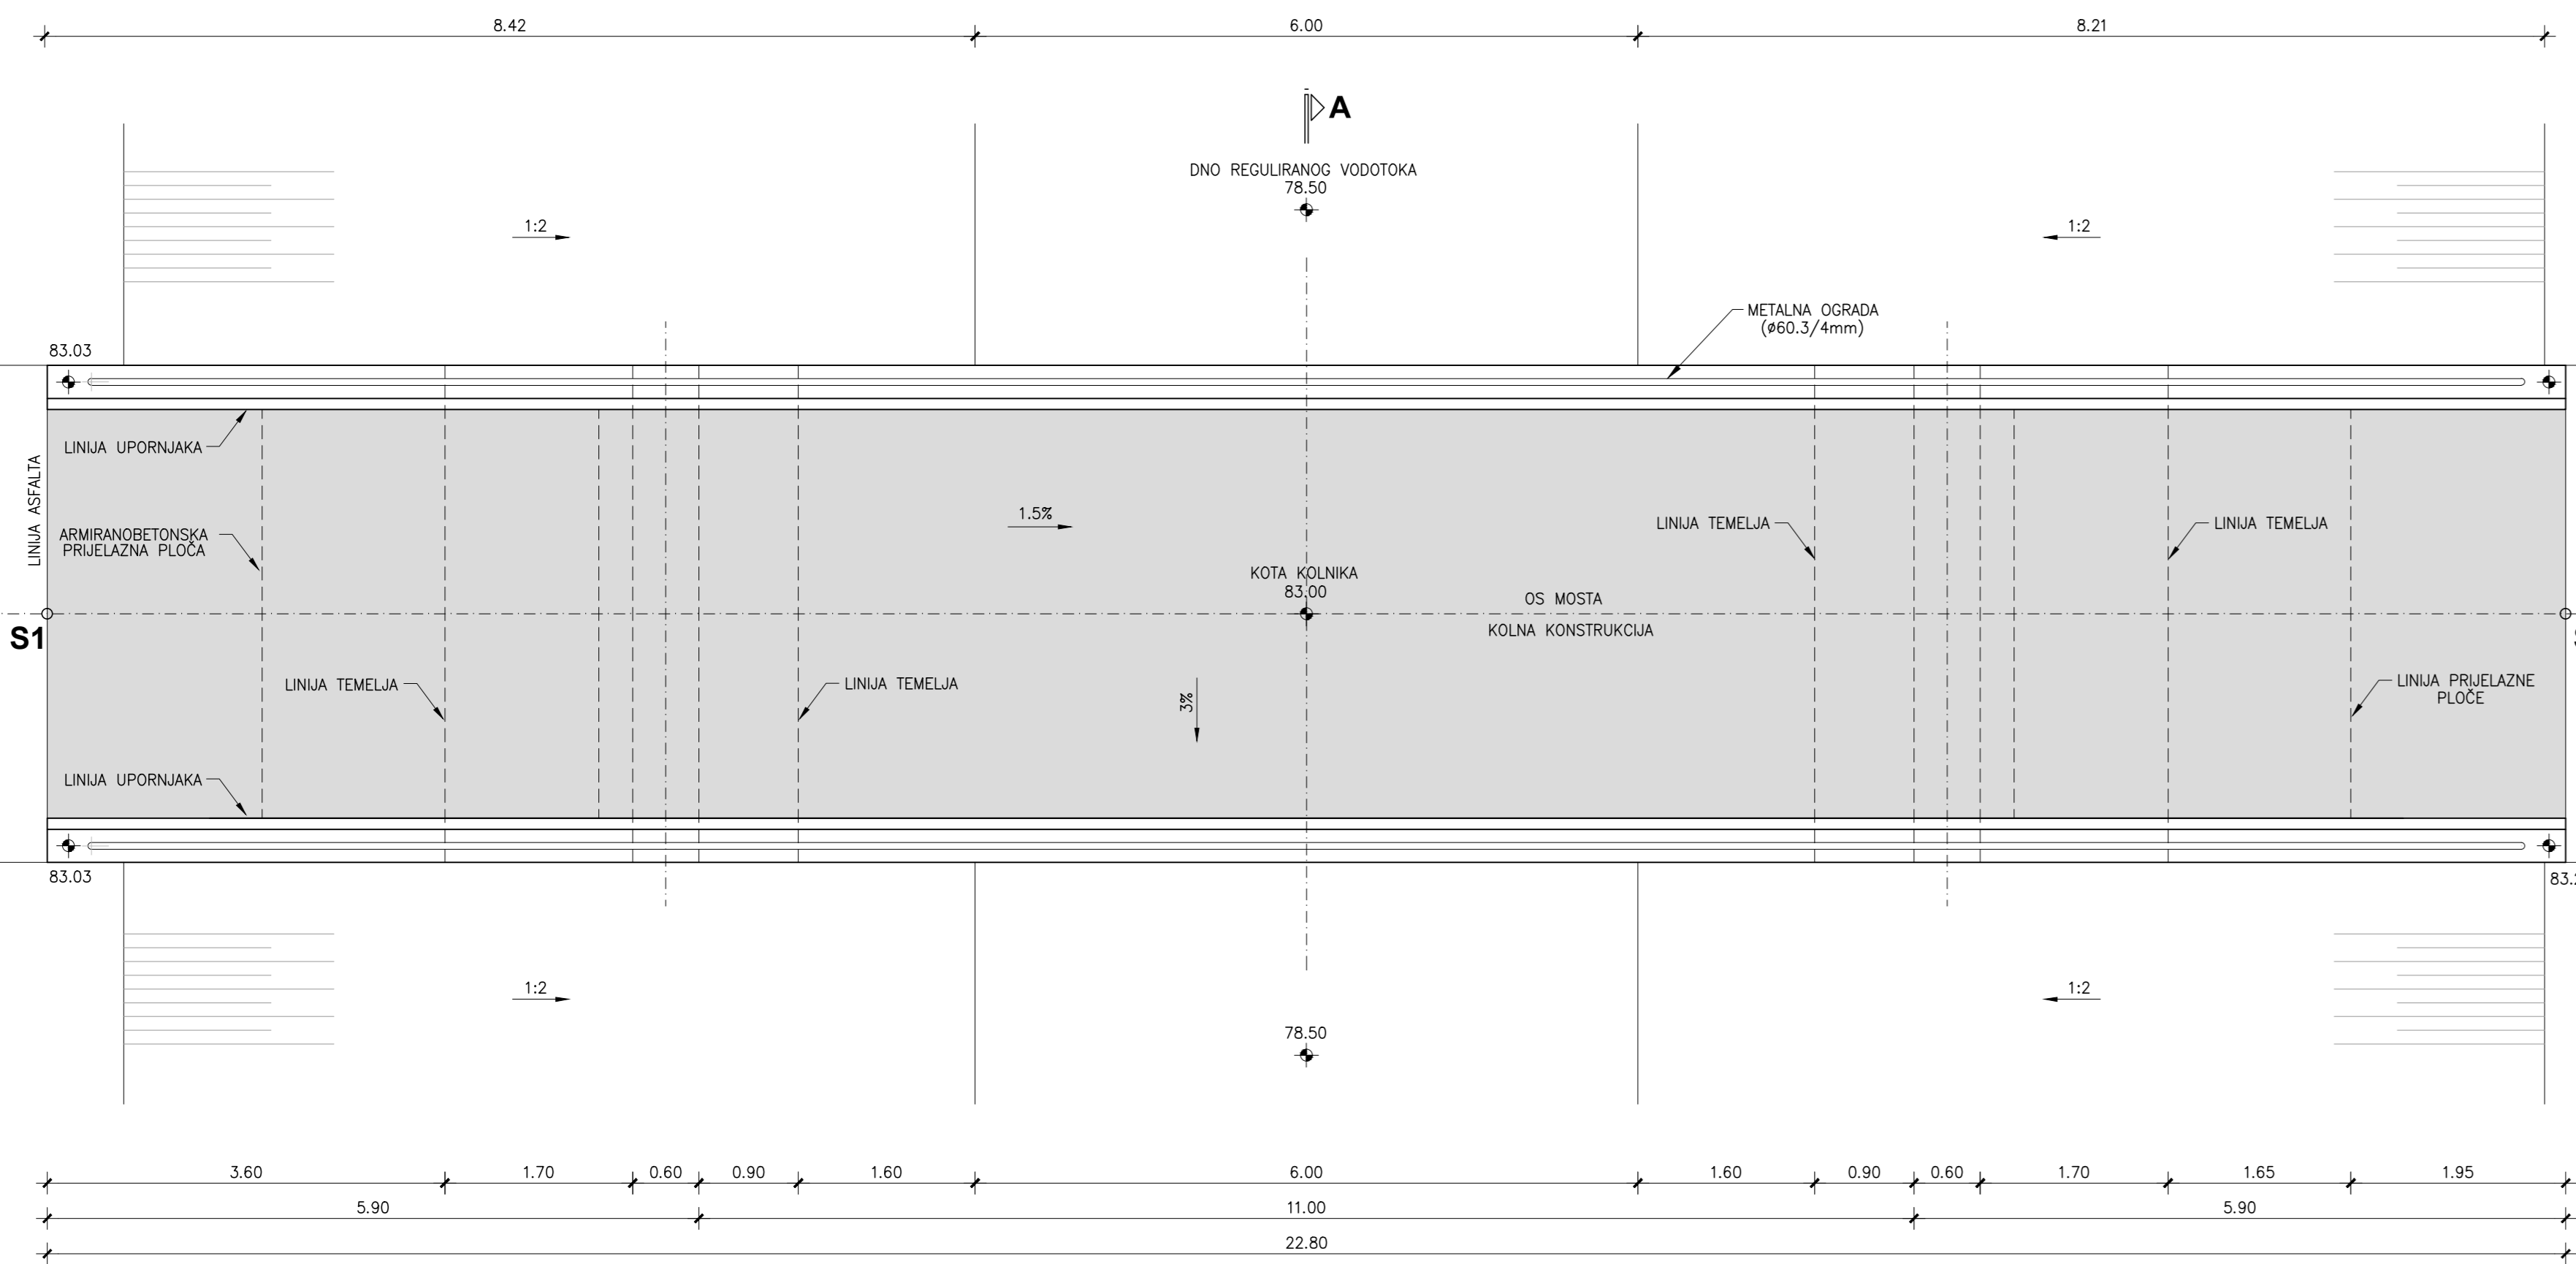

UZDUŽNI PRESJEK C-C
M 1:50

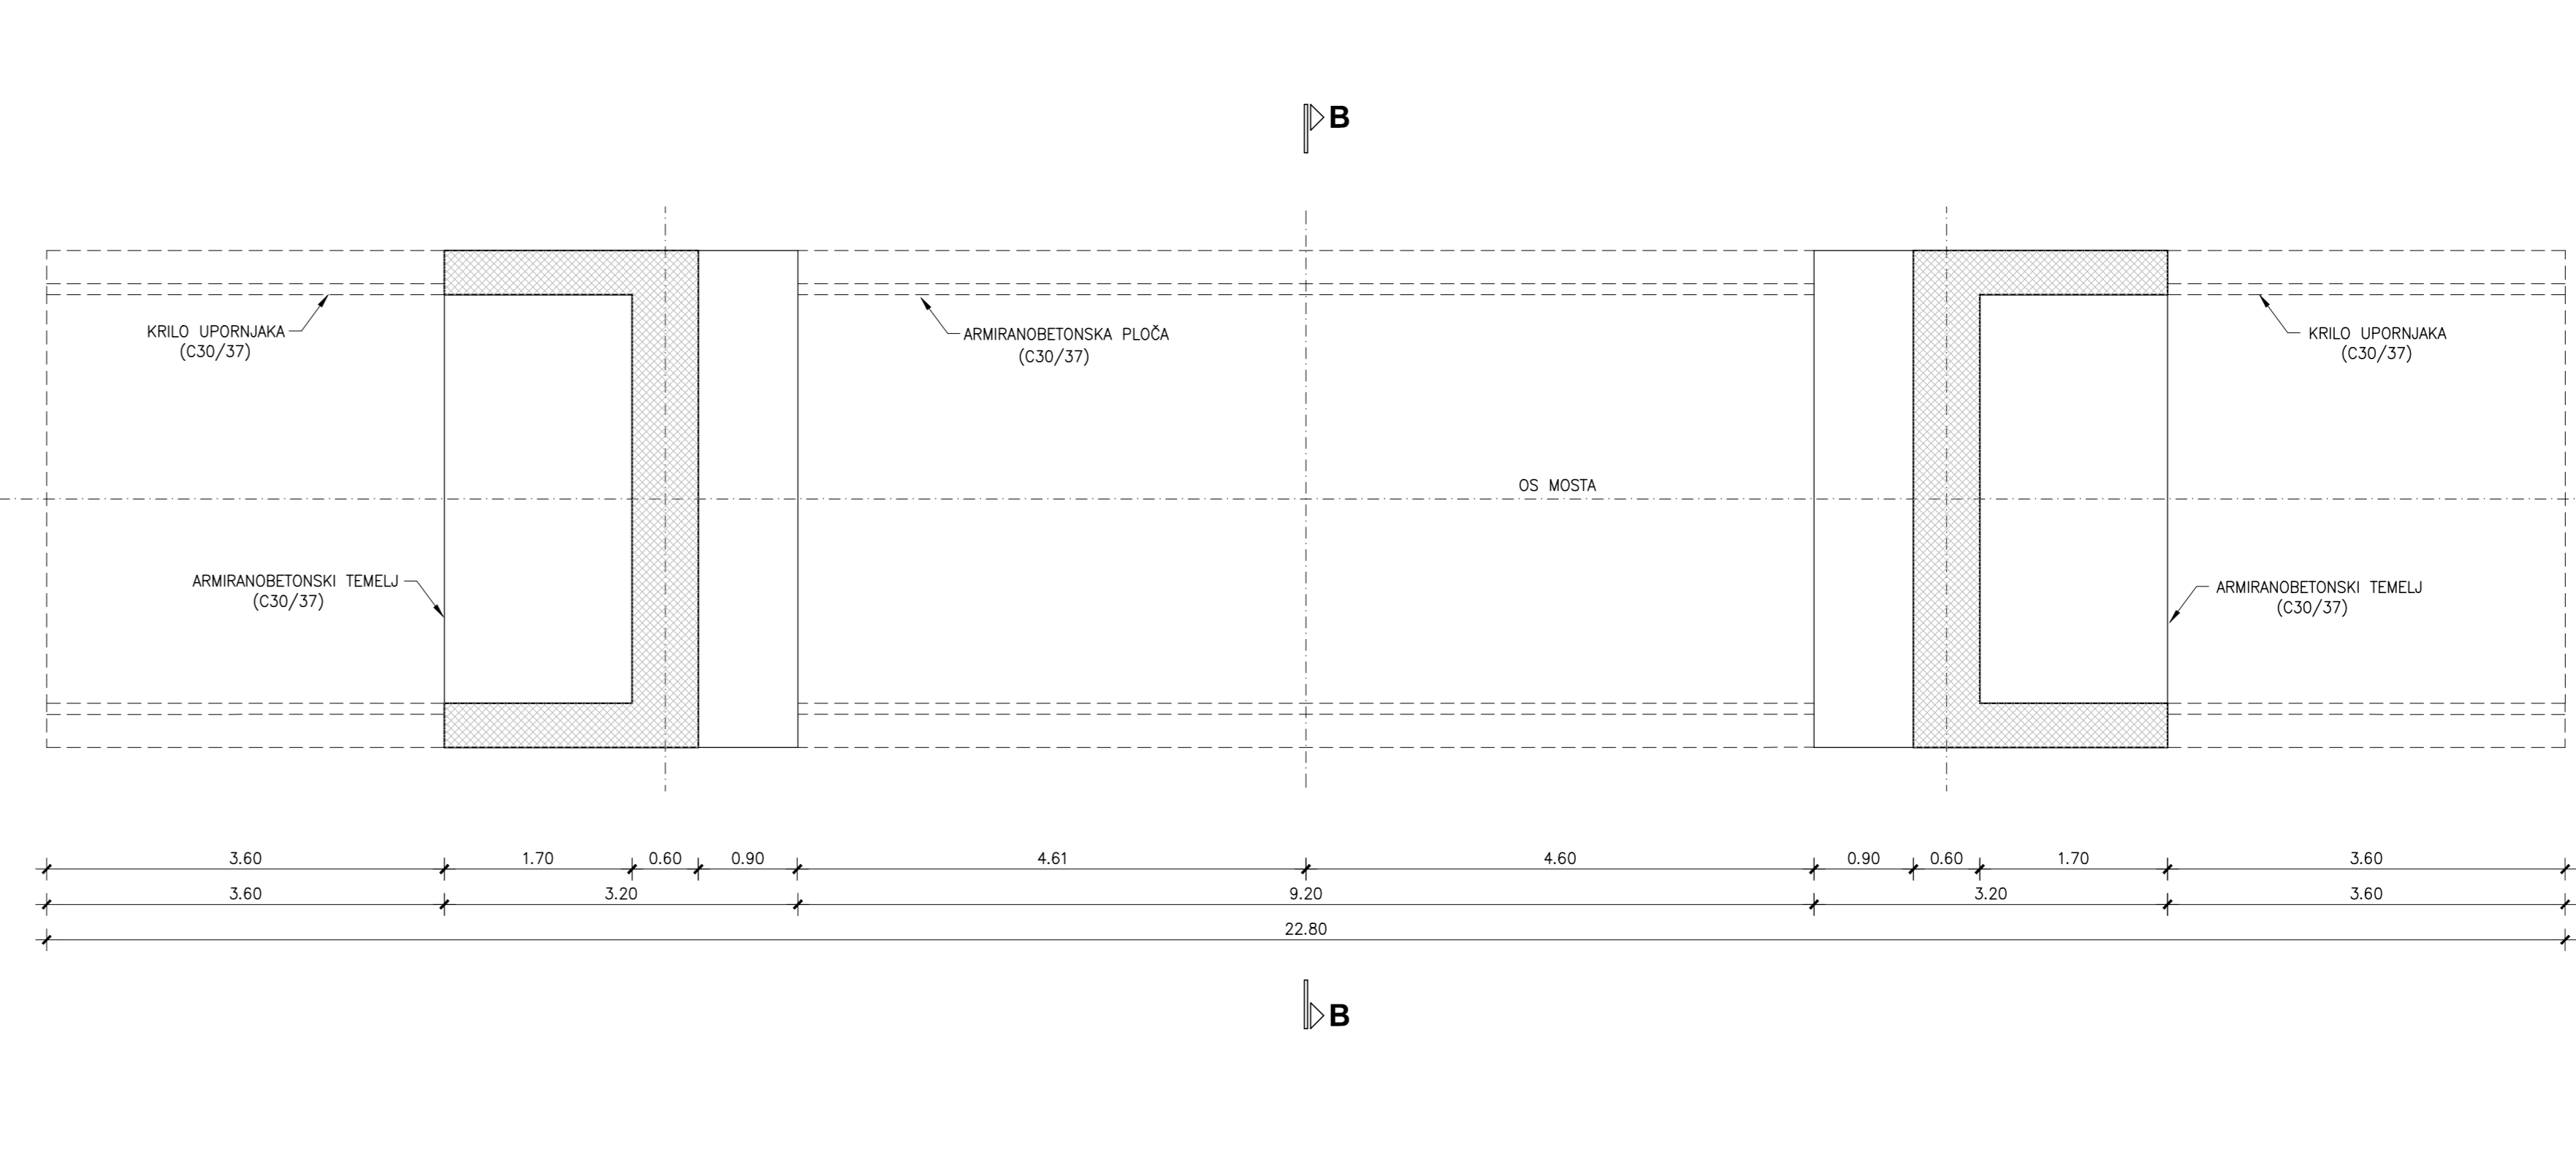

PLOČASTI PROPUST/MOST	ŠIRINA KANALA (m)	RASPON MOSTA (m)	VISINSKA KOTA KOLNIKA (m.n.m)	KOTA DNE KANALA (m.n.m)	SVIJETLA VISINA PROPUSTA (m)
PPM-1	5,00	11,00	84,80	79,85	4,30
PPM-2	3,00	6,00	83,90	80,00	3,35
PPM-3	6,00	11,00	83,00	78,50	3,85
PPM-4	2,00	8,40	85,00	79,95	4,50

TOČKA	X	Y
S1	6574145,7725	5043396,7651
S2	6574145,4552	5043419,5585

PLOČASTI PROPUST (MOST) PPM-3
M 1:50

	Investitor		HRVATSKE VODE Ulica grada Vukovara 220, Zagreb	
	Projektant		Davor Paradžik dipl. ing. grad.	
Izradio		Dimitar Čanak graf. teh.		Gradivina
Kontrolirao		Robert Anuš dipl. ing. grad.		Vrsta
Glavni projektant		Miroslav Žitko dipl. ing. grad.		Projekt
Datum:		09. 2012.		Sadržaj
Mjerilo:		1:50		PLOČASTI PROPUST (MOST) PPM-3 Tlocrt i presjeci
Tipski nacrt:		Prilog_situacija_atlogaz.dwg		
Format:		A1 (0,50 m ²)		Vrsta
Projekt:		189.00.02		Kruga
Prilog:		G01.0		Prilog
Izdana:		15		Izdana