




Presjek L-L, M 1:50

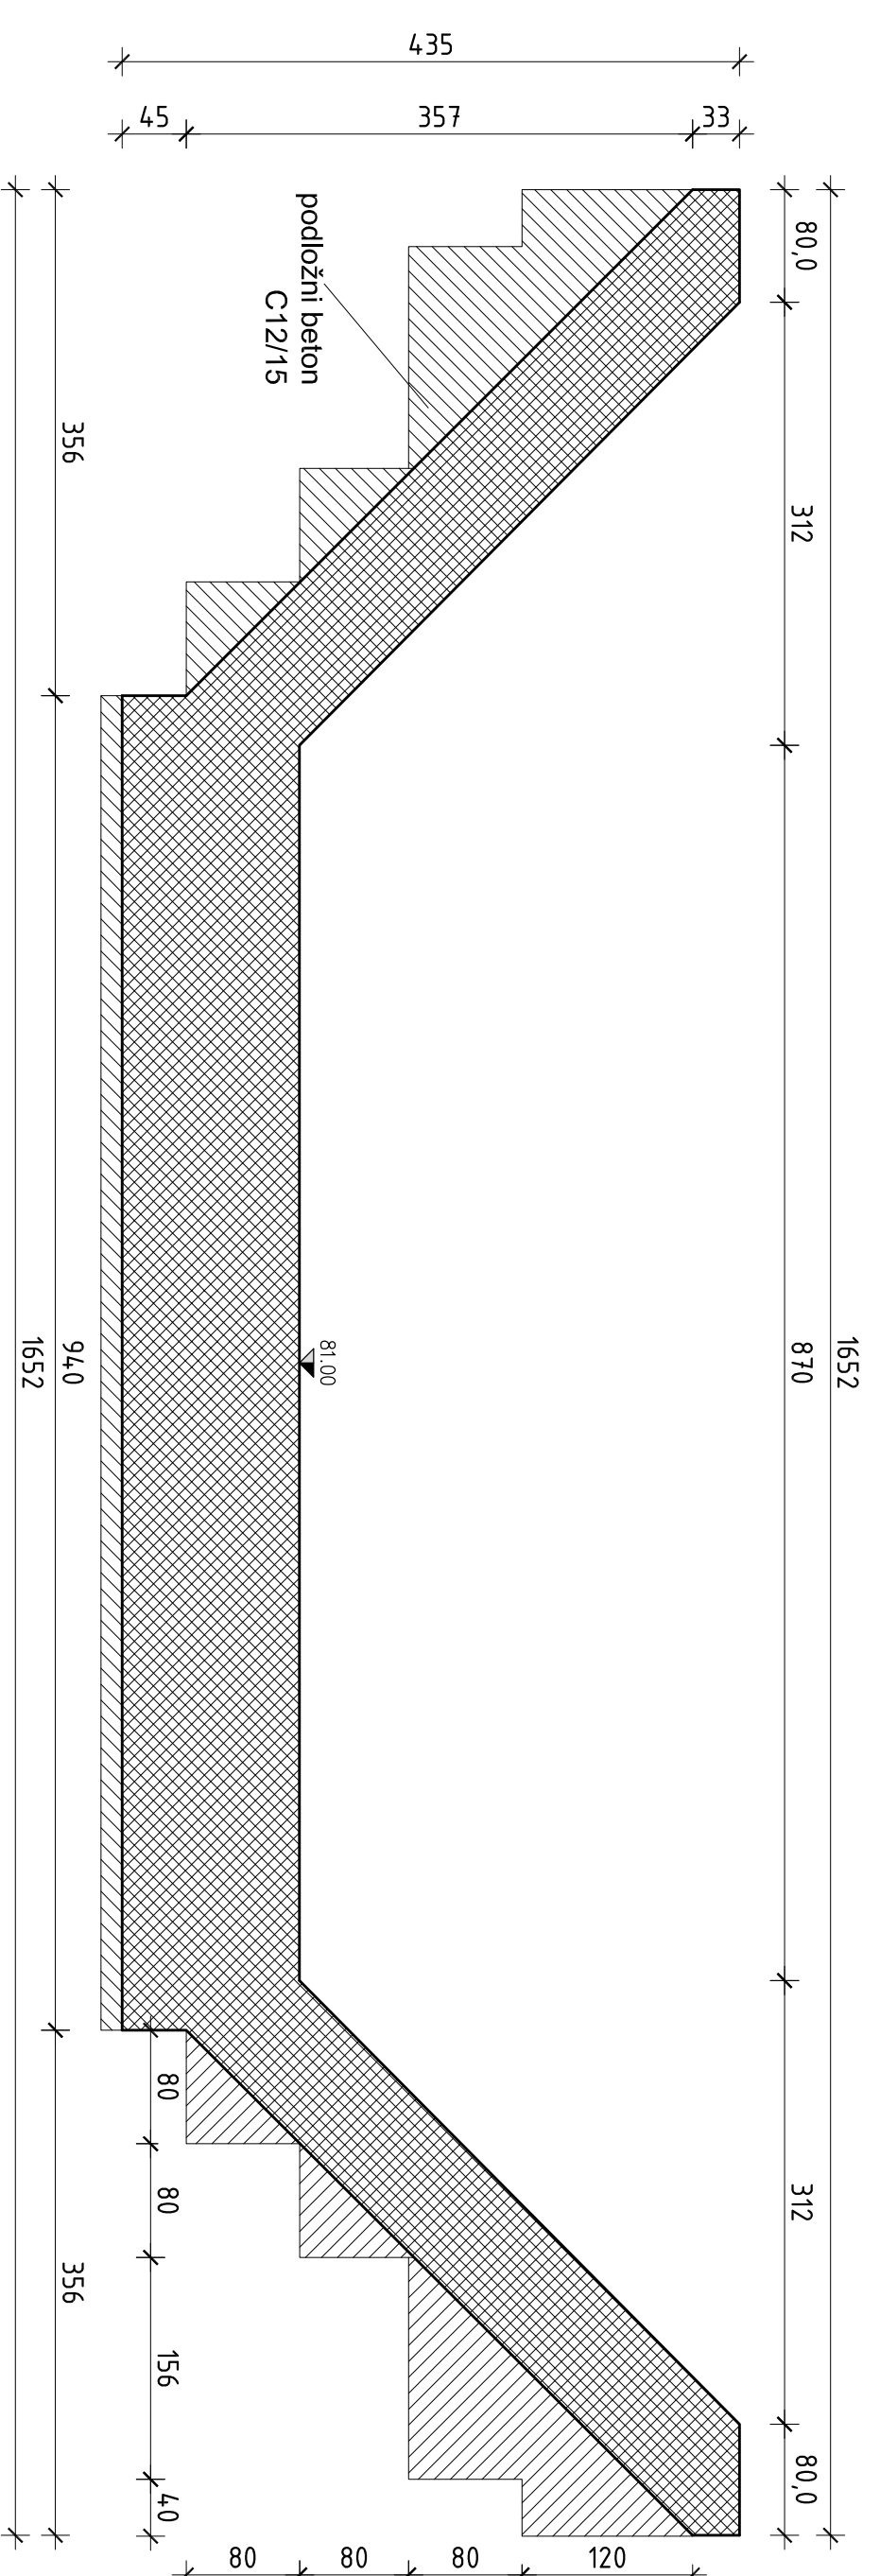


Presjek K-K, M 1:50

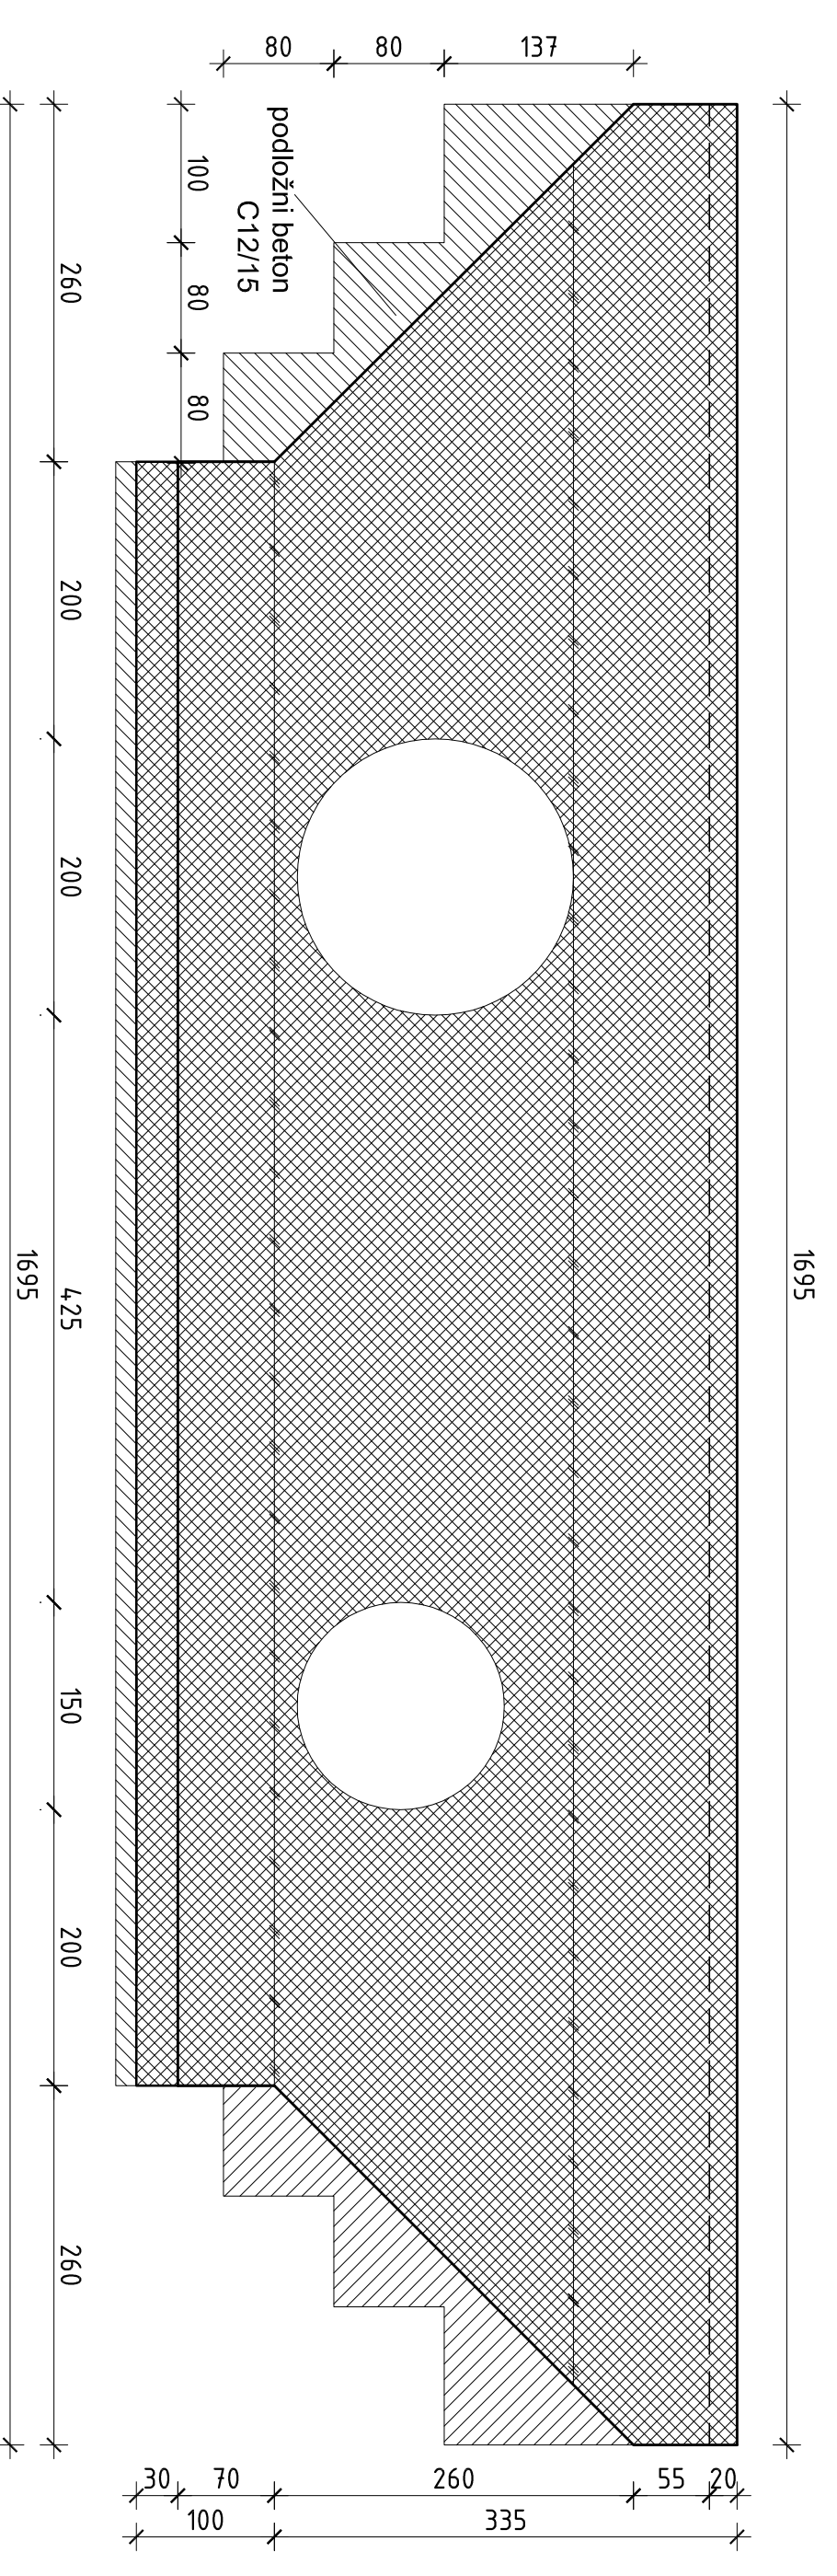


Presjek M-M, M 1:50

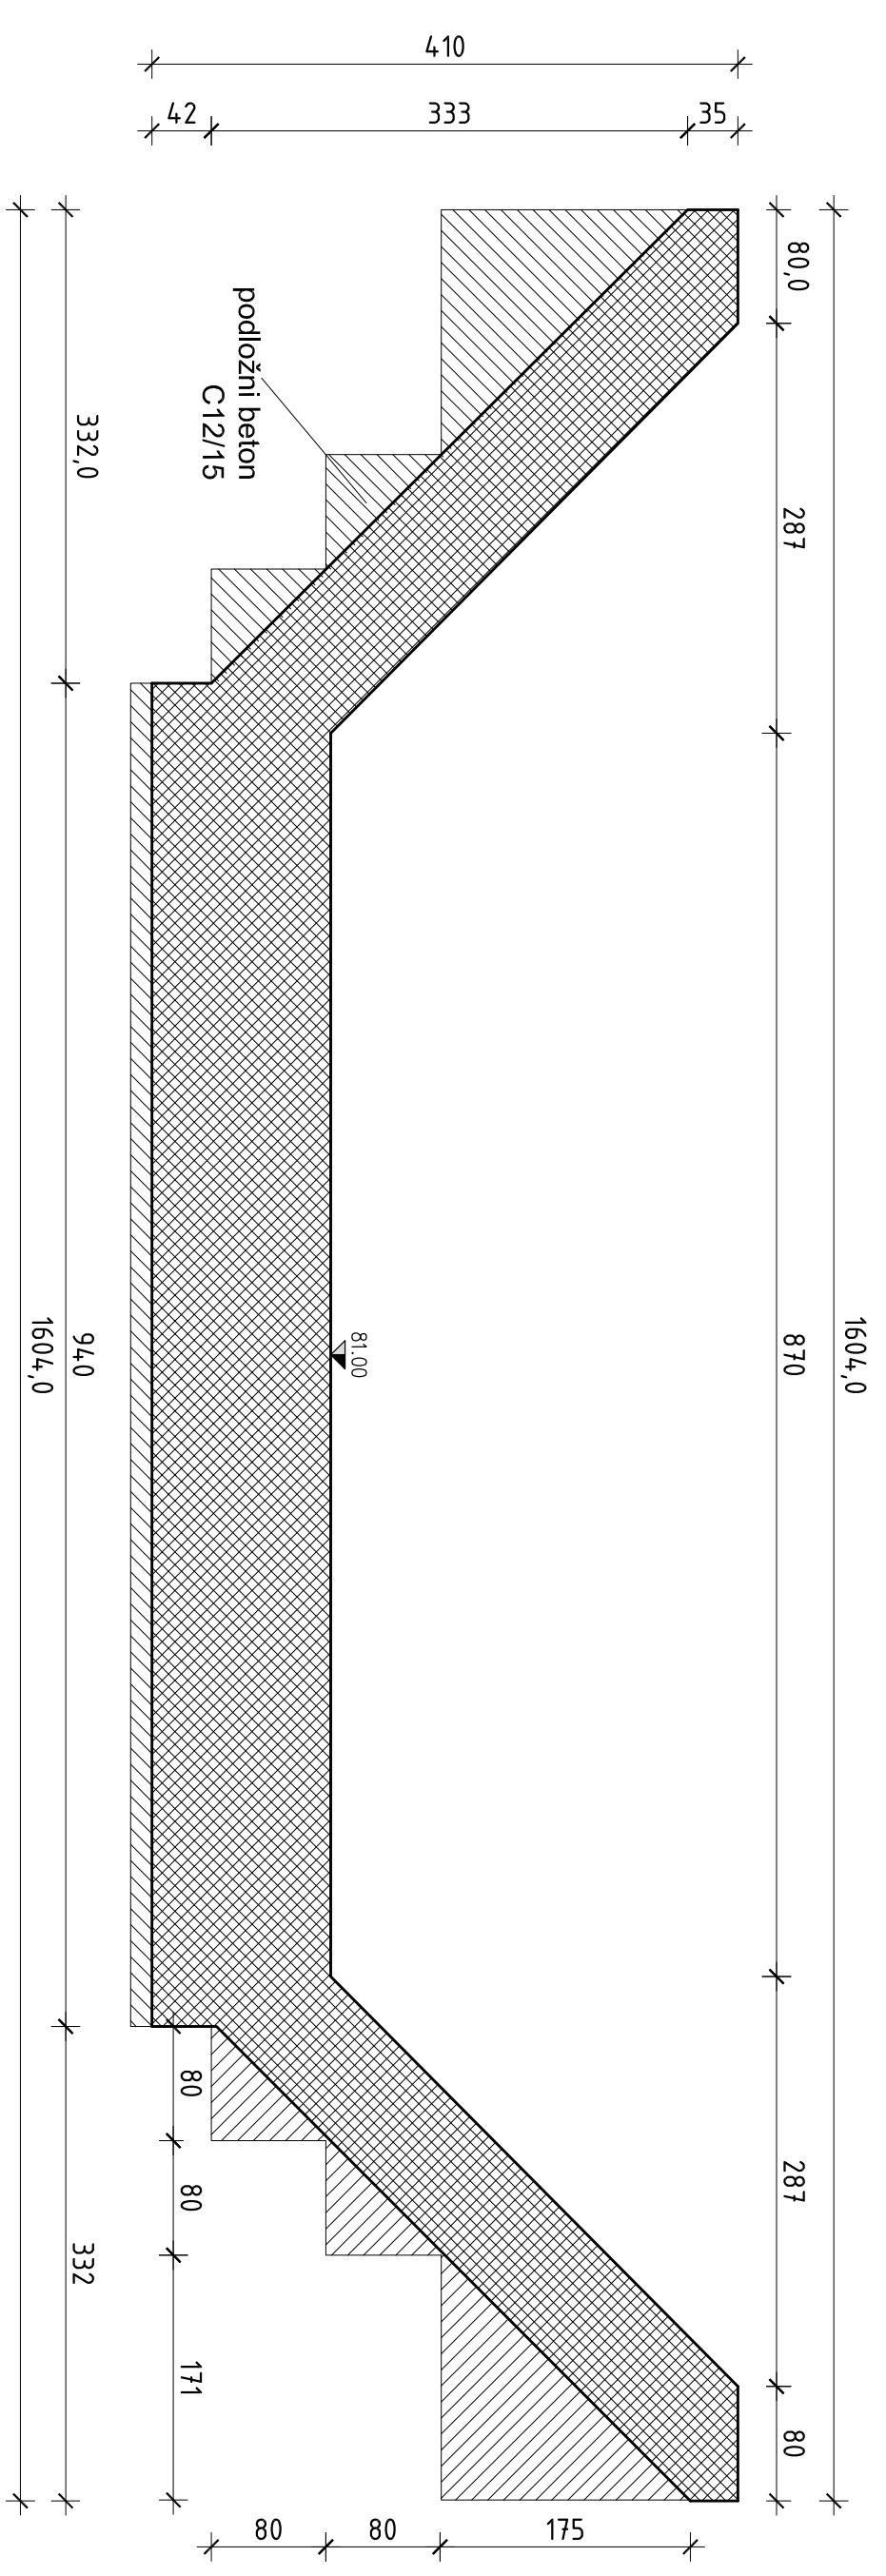


Presjek N-N, M 1:50

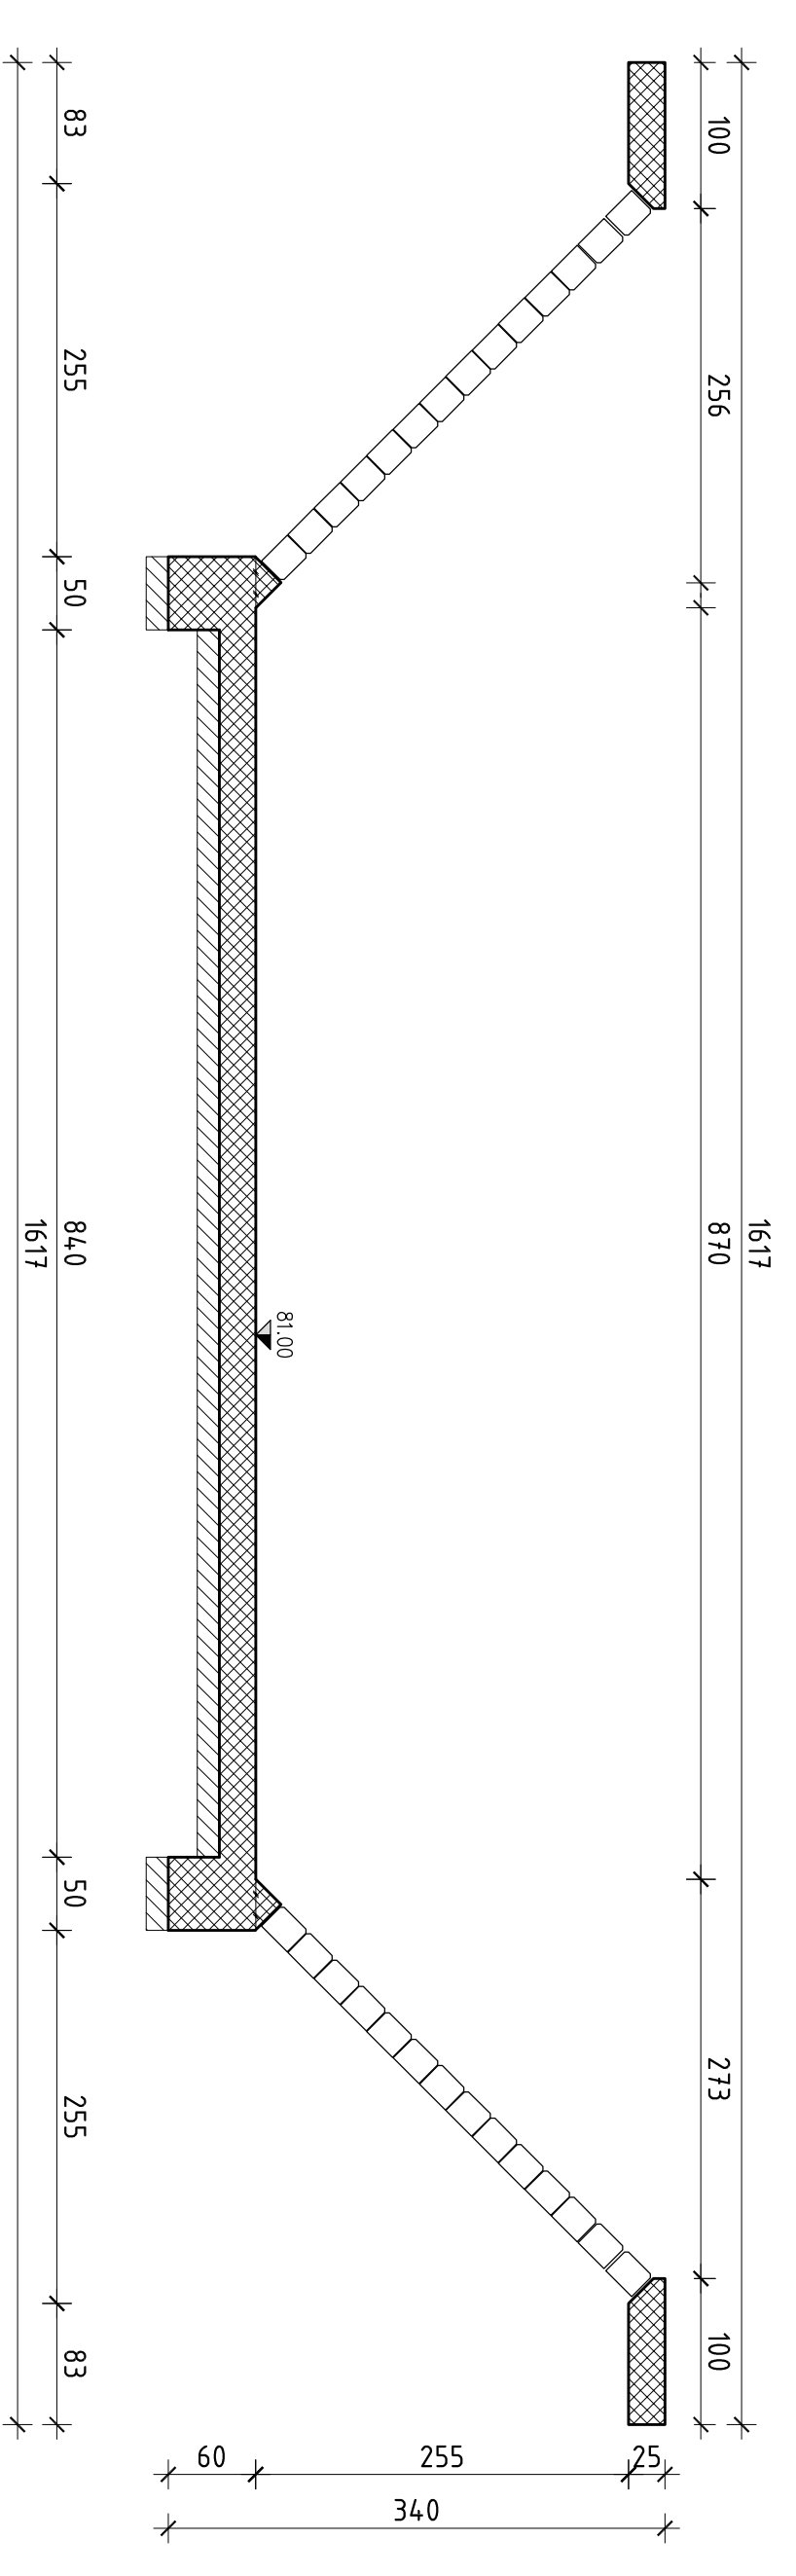


Presjek O-O, M 1:50

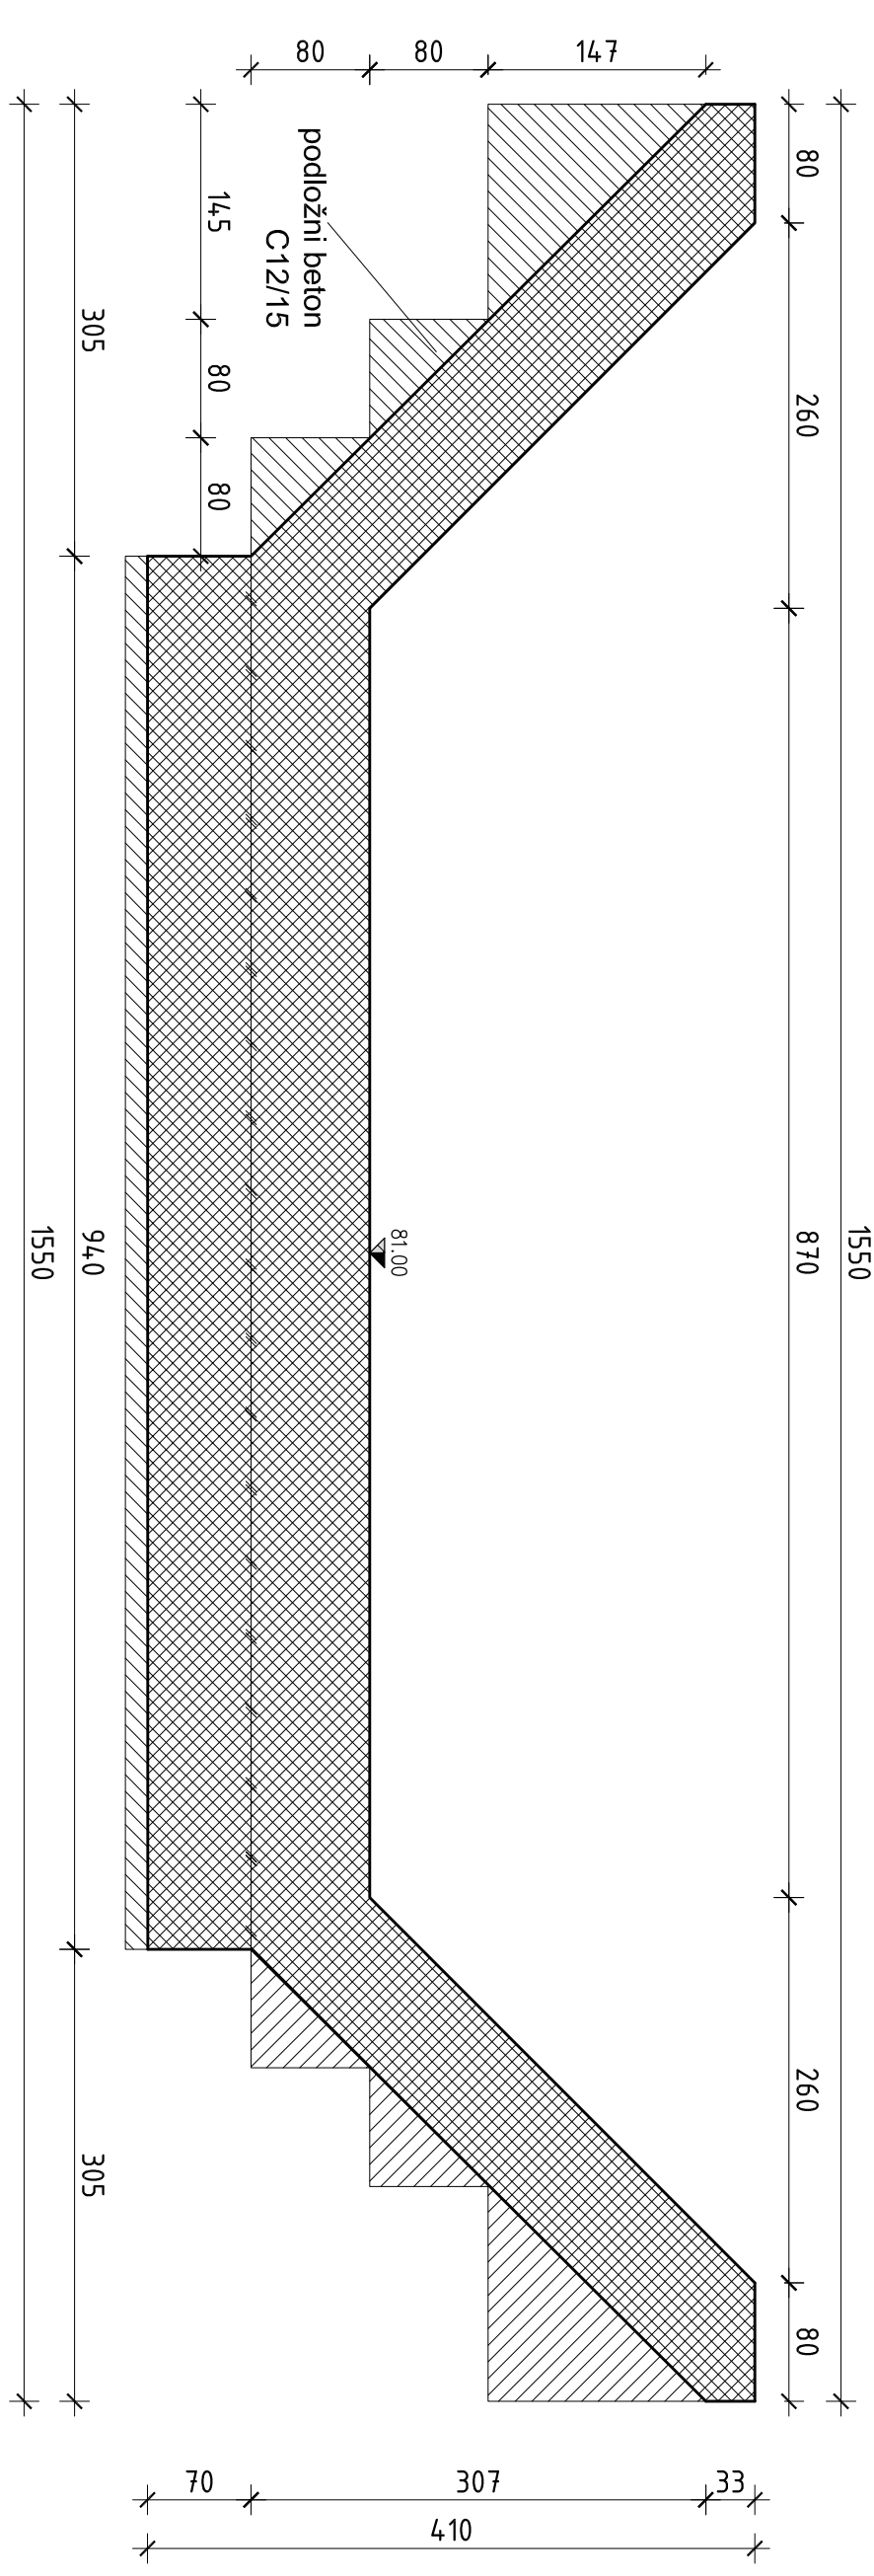

Detalj 1, M 1:25

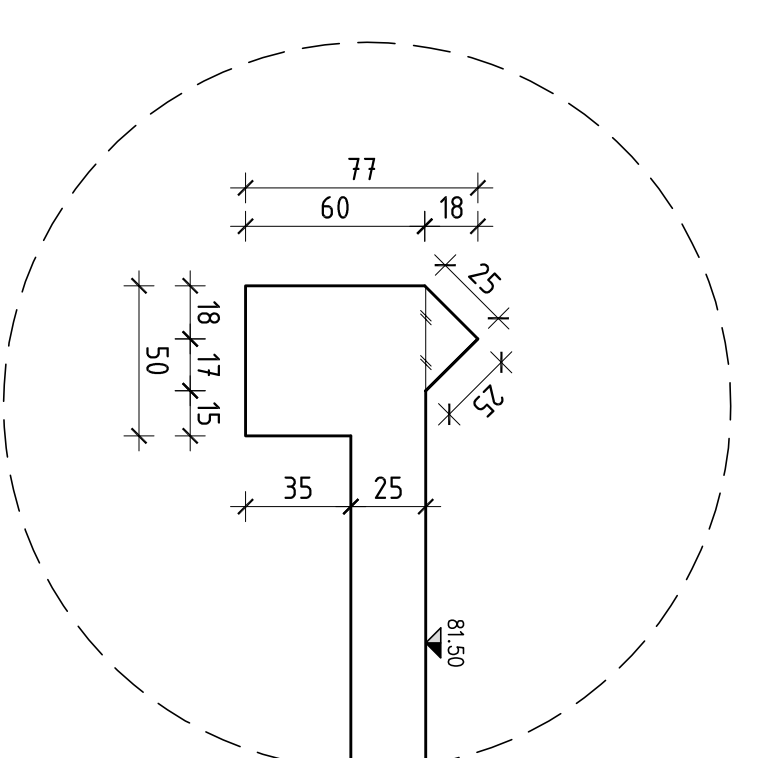

Detalj 2, M 1:25

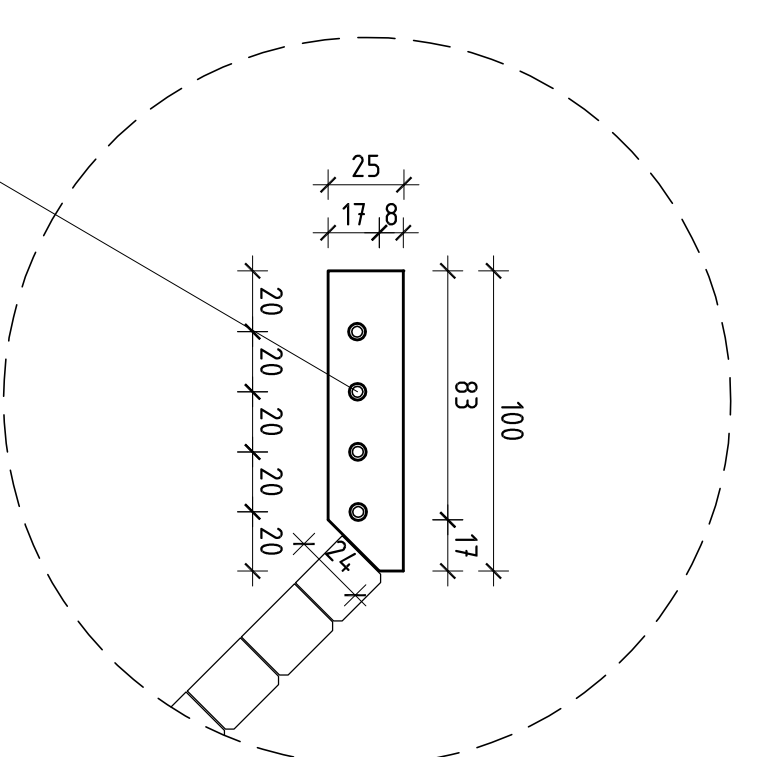

dilataciju izvesti moždancima od počinanih armaturnih šipki Ø18 dužine 80 cm

KOZMANCI	n. broji
Šipka Ø18	32
Ø=80 cm	

		M: 1:50 LIST BR: 03	