



AUTOMATSKI ZATVARAČ u km 6+121,11 I RAMPA u km 6+112,11 Tlocrt

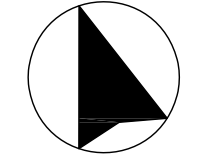

MJ 1:100

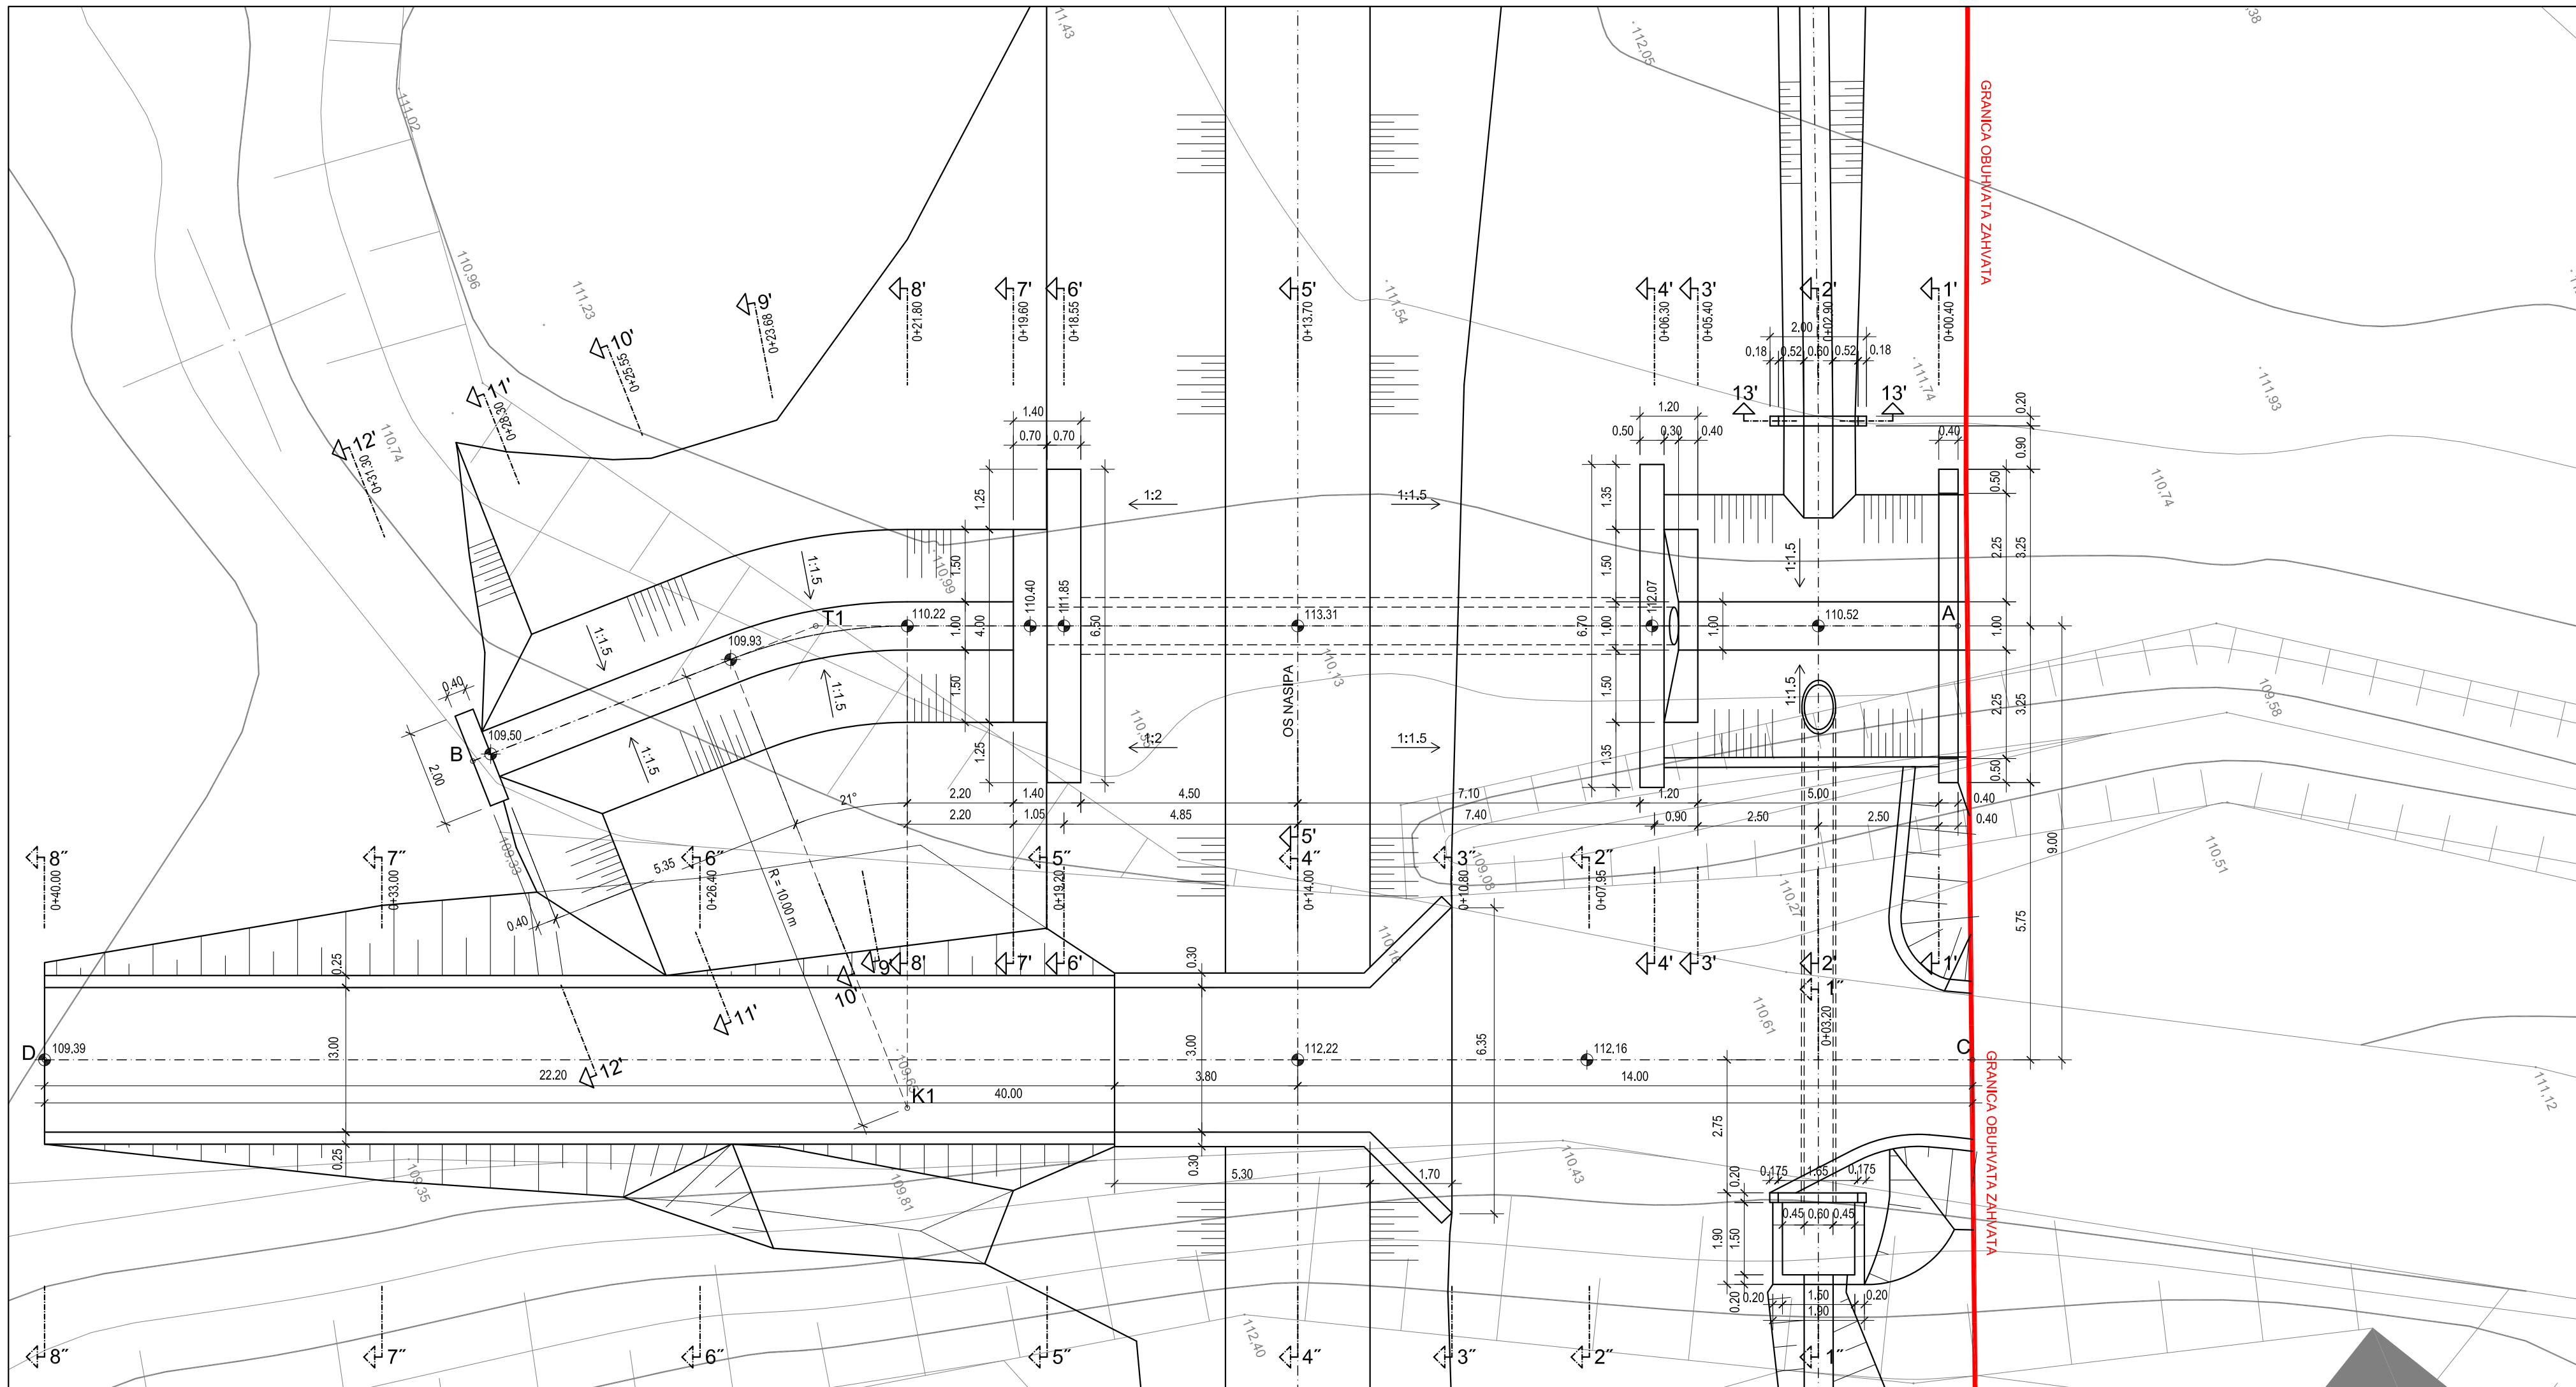

	X	Y
A	425 019.33	5 044 380.67
B	425 009.97	5 044 351.18
C	425 027.75	5 044 377.45
D	425 012.23	5 044 340.58
K1	425 020.10	5 044 356.69
T1	425 010.14	5 044 358.82